


South Elevation



West Elevation

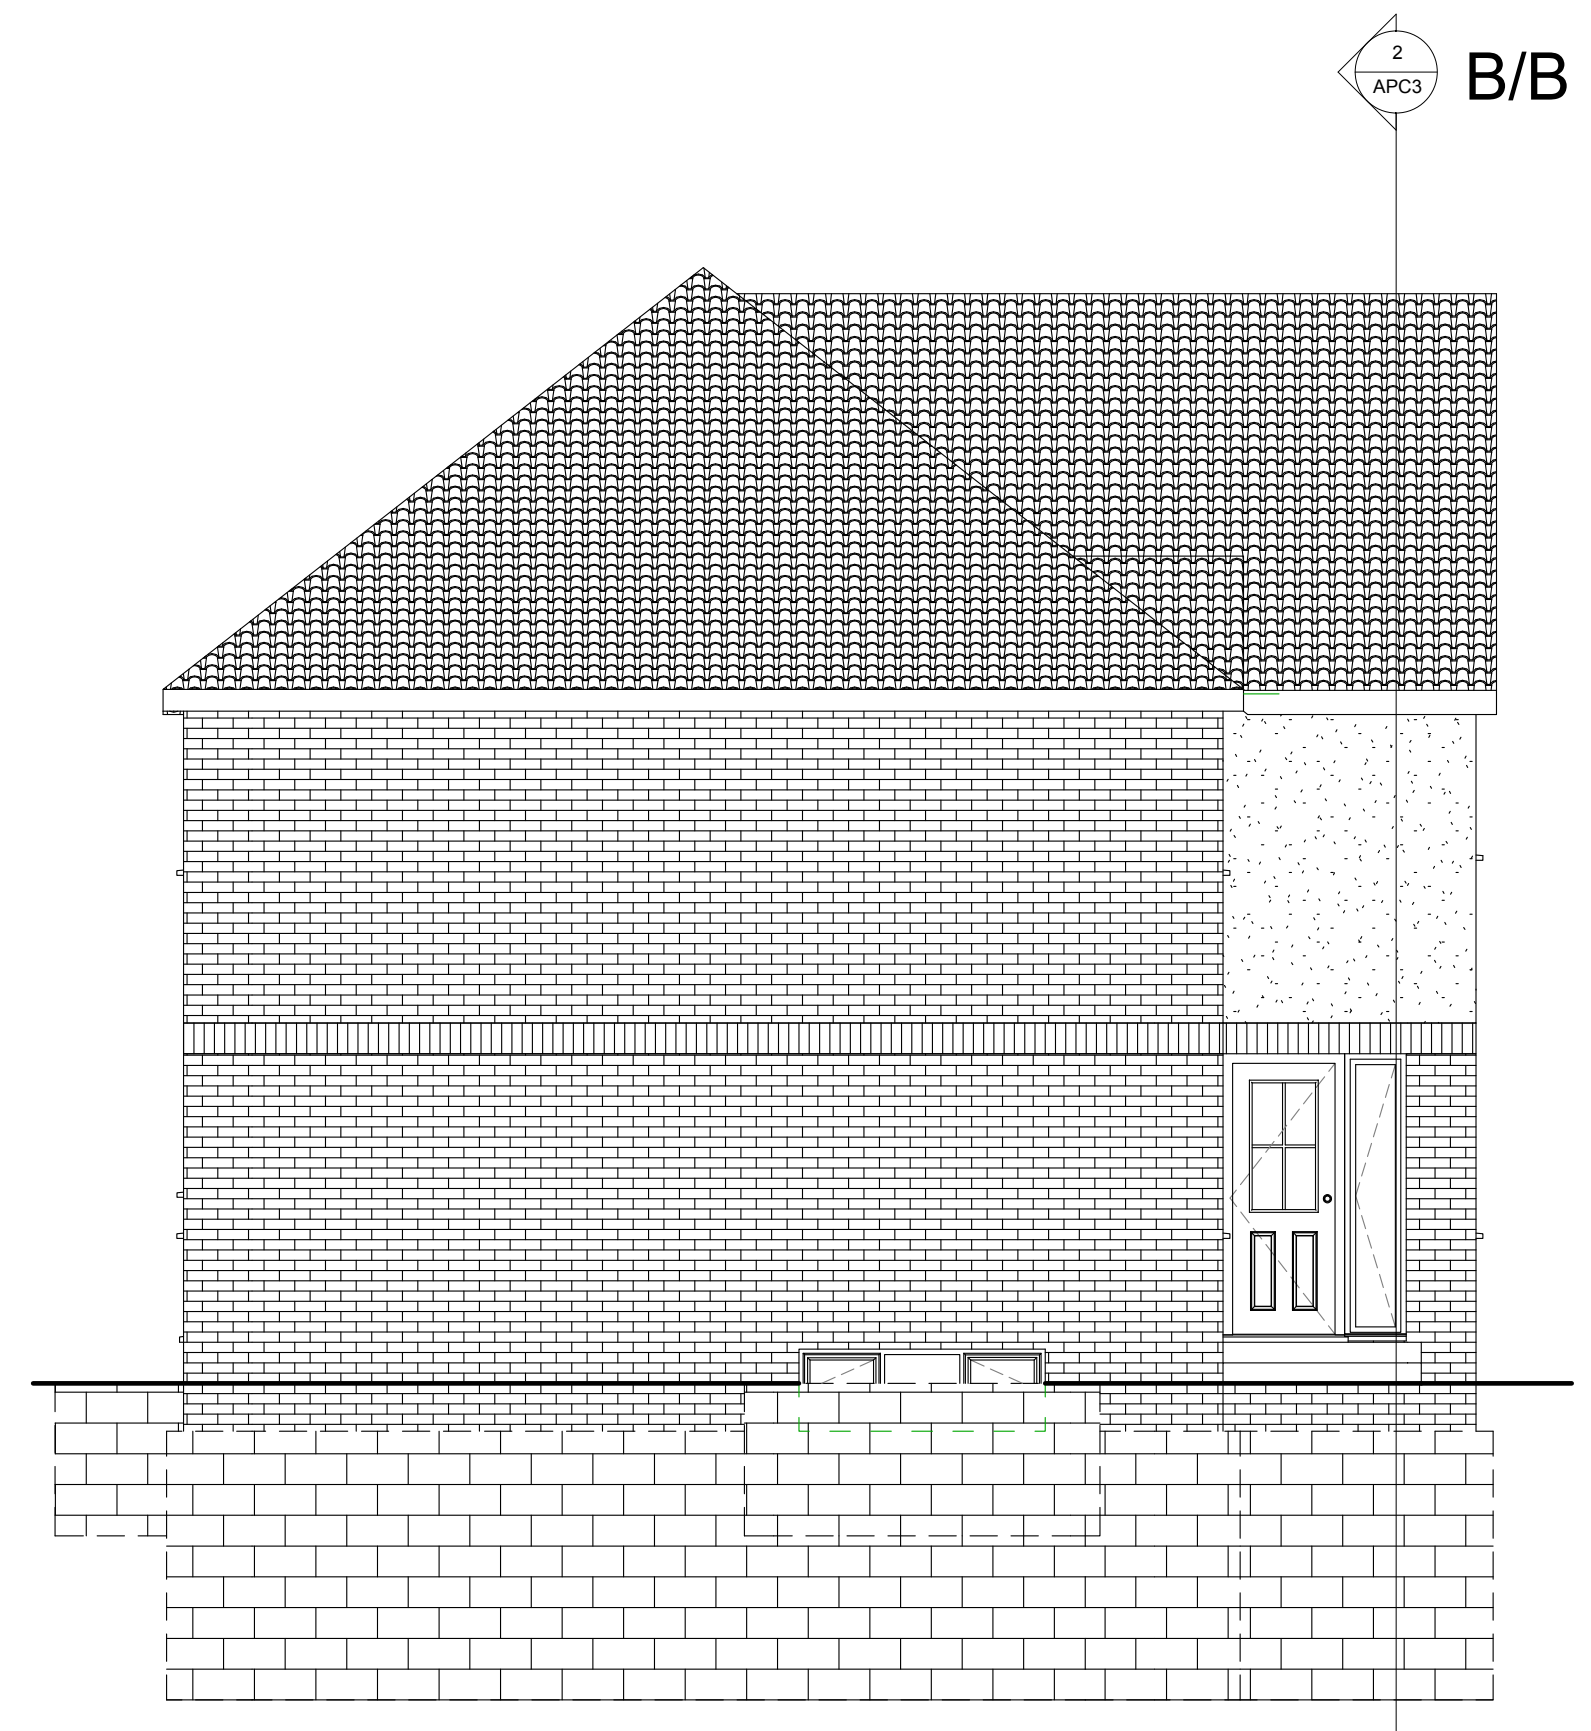

East Elevation



North Elevation

No.	Description	Date
Elevations		
7, South Drive, Sonning, RG4 6GB		
-		
Project number	-	
Date	24.11.2008	
Drawn by	MDG	
Checked by	-	
<b>APC2</b>		
Scale	1 : 50	

DO NOT SCALE THIS DRAWING.